


A 20 FT. CULVERT IS NEEDED IF THE DITCH IS 1 FT. DEEP  
TO MAINTAIN THE 14 FT. SURFACE AREA.

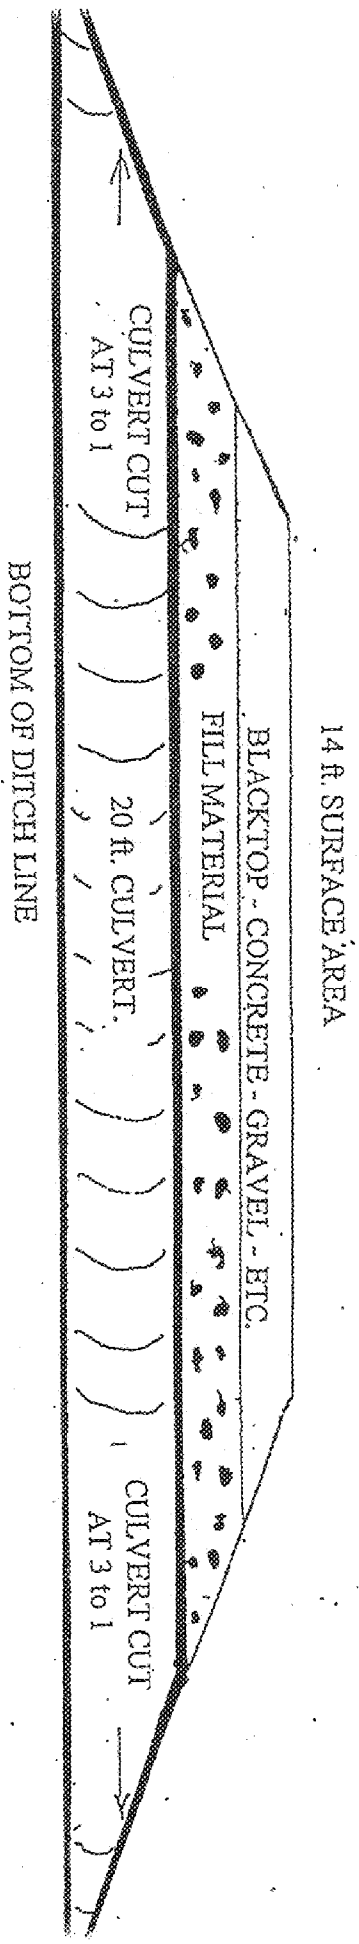

PLEASE KEEP FOR FUTURE REFERENCE

IF DITCH IS 3 FT. DEEP

