

CONDITIONS FOR THE INSTALLATION OF NEW DRIVEWAYS, CULVERTS, MANURE PIPES AND THE RECONSTRUCTION, LANDSCAPING OR REPLACEMENT OF EXISTING DRIVEWAYS, CULVERTS AND MANURE PIPES.

1. Applicant assumes full responsibility for correct installation, including but not limited to the following: depth, correct drainage, correct positioning, covering and correct side slope angle.
2. Any material (stone, concrete, black ground, etc.) placed at the end of any roadside culvert must be so placed in a fashion that, when possible produces or maintains a 3 to 1 slope with no sharp or projecting edges.
3. Side slopes shall be no less than 3 to 1 as per diagram.
4. The driving surface from start to finish must be 14 feet in width minimum, any future resurfacing (concrete, blacktop, etc.) must maintain the 14 foot surface width.
5. The driveway pipe shall be a minimum of 20 feet, take into account the 3 to 1 slope when ordering so that you maintain a 14 foot driving surface, see diagram.
6. The pipe shall be 18 inches in diameter or larger unless special conditions exist, in which case it will be noted on your permit.
7. The pipe ends shall be cut on a 3 to 1 taper and aligned with the side slopes. Apron end walls may be used in lieu of cutting pipe.
8. No driveway shall exceed a 9 degree slope (9 feet drop or rise in 100 feet) unless it is noted on the permit and a special exemption is given.
9. Resolution #81496 states that any person who cements their driveway in the Town of Newton shall be required to stay 6 feet away from the blacktop of the roadway.
10. All manure pipes will be installed by boring under the roadway unless otherwise approved by Town of Newton Road Superintendent.

11. Manure pipe ends must be out of Town right-of-way.
12. Manure pipes must have a marker at each end at least 4 feet in height.
13. Permit application must be completely filled out and returned to the Town of Newton Road Superintendent with the \$50.00 application fee and approved before starting the project.

CONDITIONS AGREEMENT


I certify that I am owner of said property where work will be performed. In the performance of this work I will comply with all terms and conditions of this permit issued by the Town of Newton. This permit will expire 60 days from date of approval. The Town of Newton reserves the right to correct any deficiencies that may arise because of said project that have not been addressed after the 60 day permit period or after having given notification of a problem or deficiency of project at permit tee's expense. Permit applicant also gives the Town of Newton permission to enter upon their property for the purpose of verifying that work is carried out correctly. As part of this agreement for using Town property and right-of-way, you the permit tee, agree to hold the Town harmless from and not liable for any damage done to any driveway, culvert or manure pipe due to any road work, snow removal, asphalt reclaiming, ditching or damage by other utilities. Installation of any driveway, culvert or manure pipe does not constitute a Town project and will not be maintained by the Town of Newton. Having read and understanding the terms and language of this agreement I hereby agree to comply with said agreement.

Dated this _____ day of _____, _____.

APPLICANT'S SIGNATURE

A 20 FT. CULVERT IS NEEDED IF THE DITCH IS 1 FT. DEEP
TO MAINTAIN THE 14 FT. SURFACE AREA.


14 ft. SURFACE AREA

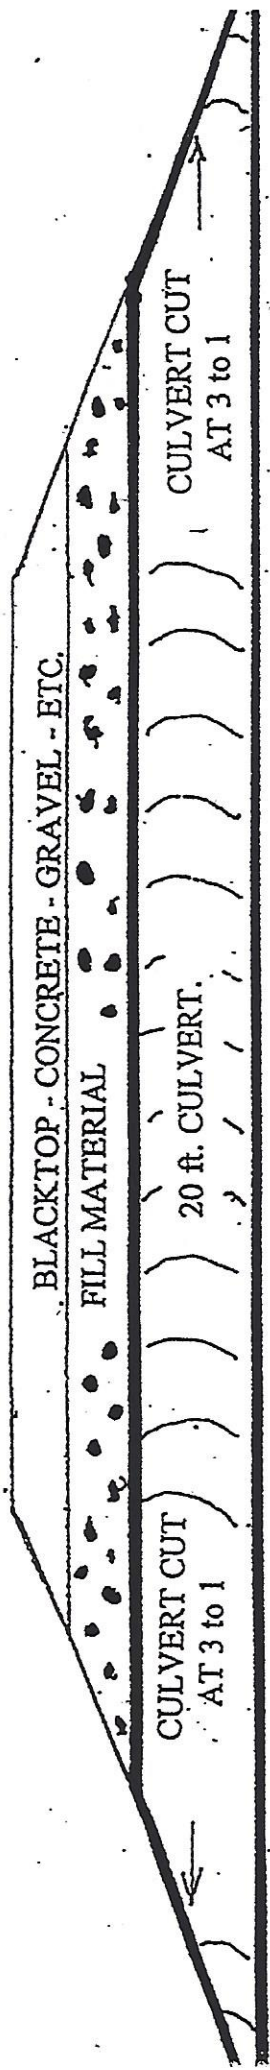

BOTTOM OF DITCH LINE

PLEASE KEEP FOR FUTURE REFERENCE

IF DITCH IS 3 FT. DEEP

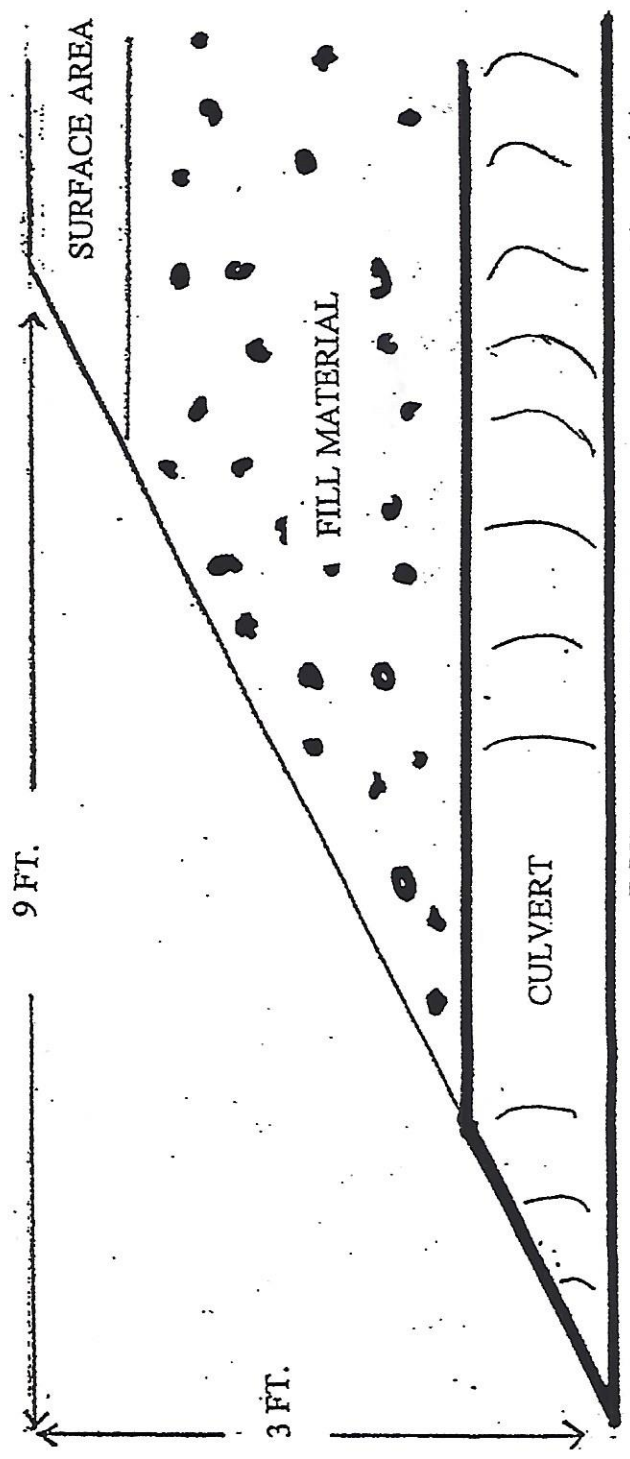

NOT TO SCALE

DATE: _____

APPLICATION FOR DRIVEWAY/CULVERT/MANURE PIPE PERMIT

TO: Town of Newton, Manitowoc County, Wisconsin.

This permit, if issued, does not authorize any improvements to the premises other than the project(s) described herein.

APPLICANT INFORMATION:

Name (Please Print)

Address

Telephone

LOCATION OF WORK:

Name of Road: _____

Located on _____ side of road.
(North, South, East, or West)

Locate to the nearest road or other noticeable structure by mileage, feet or description of immediate area or markings.

TYPE OF WORK:

New Driveway: _____

New Culvert: _____

Manure Pipe: _____

Existing Driveway Improvement: _____

Existing Culvert Improvement: _____

Other: _____

AGREEMENT:

I hereby apply for a permit as described above. I have received a copy of the conditions for a permit and the conditions agreement and agree to comply with all of those terms.

Signature of Applicant